



<b>Helme &amp; Partners</b> <small>CHARTERED BUILDING SURVEYORS</small>	30 Nobel Road, Eley Estate Edmonton, N18 3BA	
	Drawing No <b>JHP RS155 - GEA1</b>	Revision
Ground Floor Plan Potential Unit Split Option 2	Scale A2@1:200	Date Jun 2019

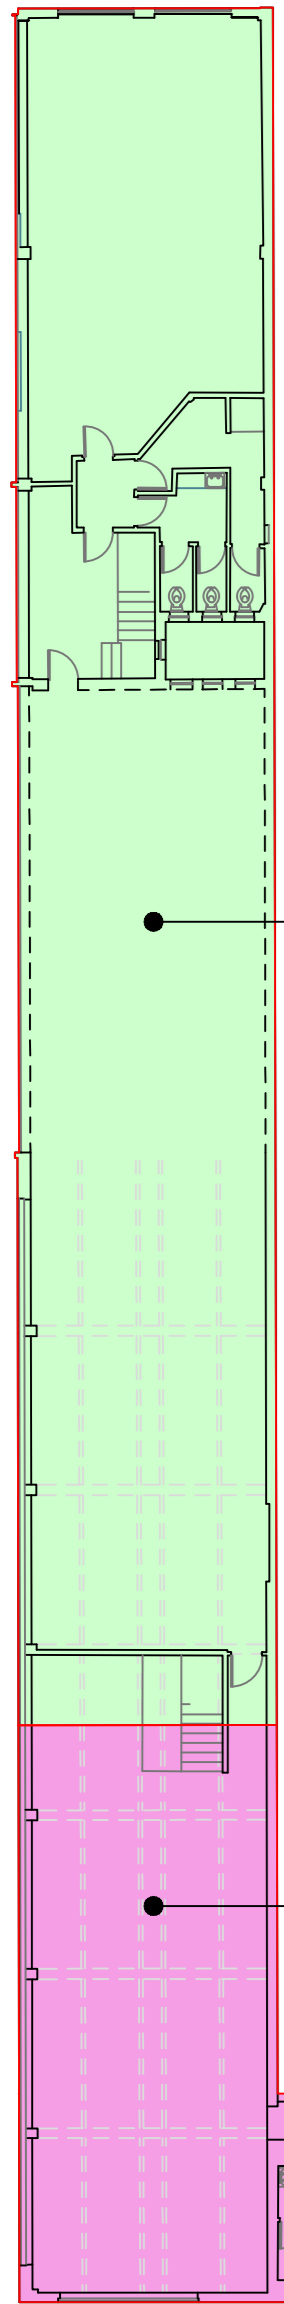


GEA = 309.5sq.m /  
3,331sq.ft

GEA = 142.5sq.m /  
1,534sq.ft

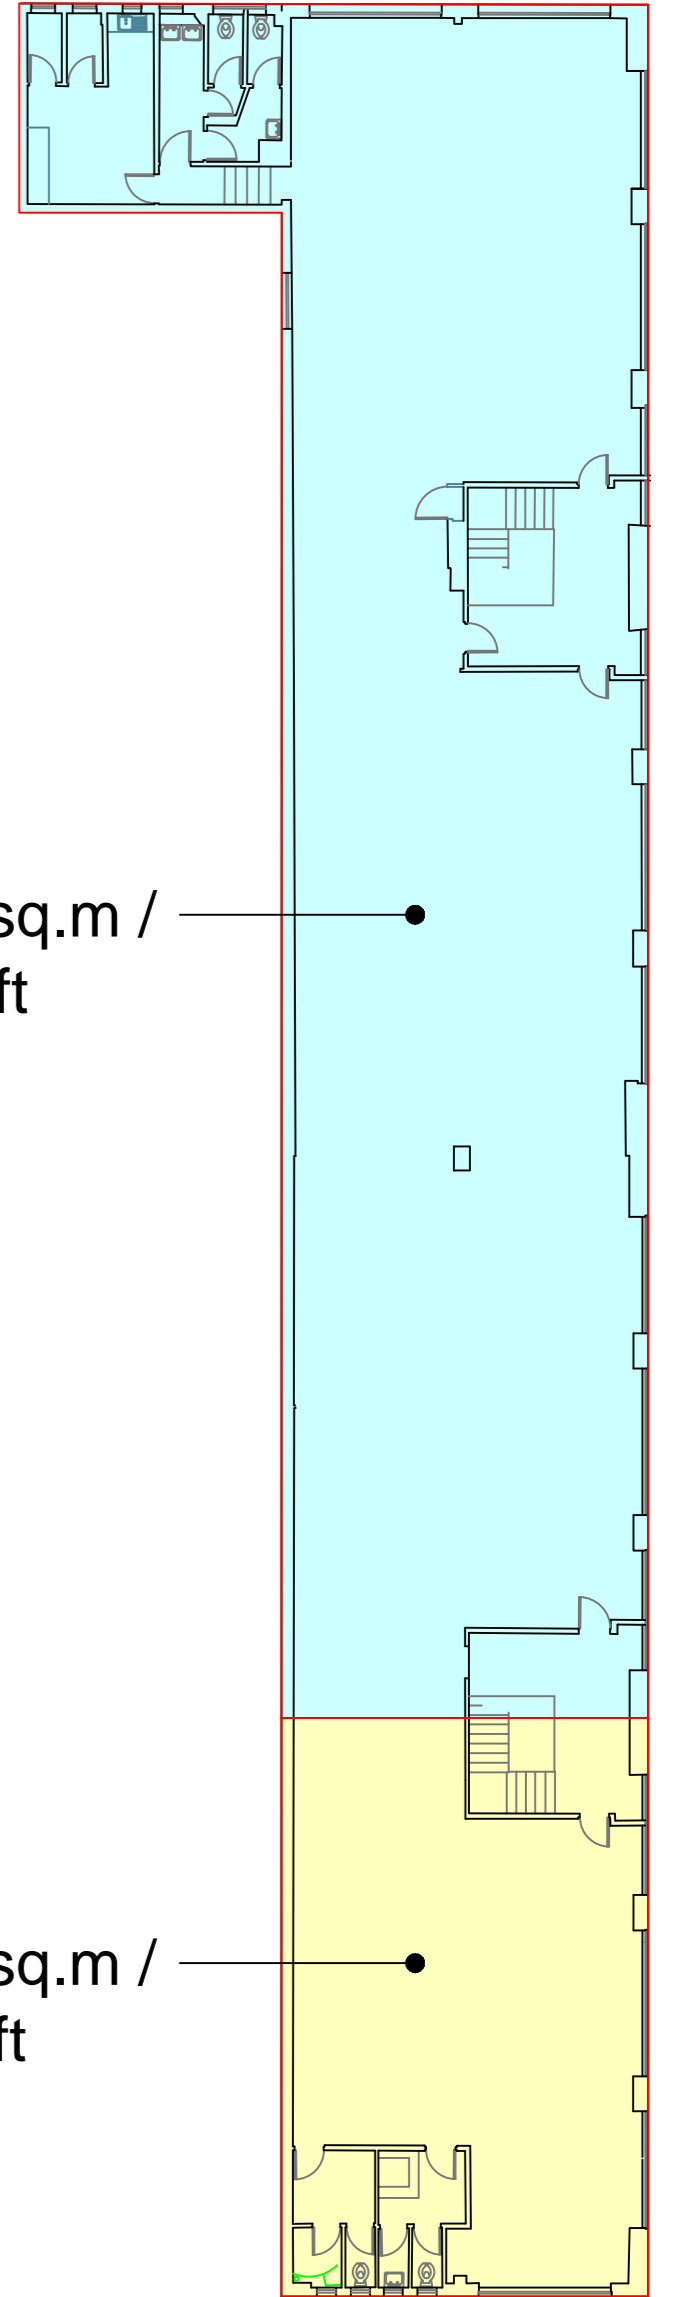

GEA = 478.1sq.m /  
5,146sq.ft

GEA = 148.6sq.m /  
1,600sq.ft

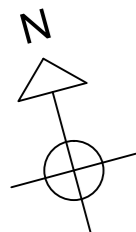

<b>Helme &amp; Partners</b> <small>CHARTERED BUILDING SURVEYORS</small>	30 Nobel Road, Eley Estate Edmonton, N18 3BA	
	Drawing No. JHP RS155 - GEA2	
First Floor Plan Potential Unit Split Option 2	Scale A2@1:200	Revision
	Date Jun 2019	